



**Moench  
Engineering**  
4000 Clarks Creek Road  
Plainfield, Indiana 46168  
(317) 837-2767  
(317) 837-7266 (Fax)

THESE DRAWINGS ARE GIVEN IN CONFIDENCE  
AND SHALL BE USED ONLY IN PURSUANT TO THE  
AGREEMENT WITH  
**MOENCH ENGINEERING, P.C.**  
NO OTHER USE OR DUPLICATION MAY BE MADE  
WITHOUT THE PRIOR WRITTEN CONSENT OF  
**MOENCH ENGINEERING, P.C.**  
ALL OTHER COPYRIGHT AND COMMON LAW RIGHTS  
ARE HEREBY SPECIFICALLY RESERVED.

**LIONS TRAN INC. (Brownsburg)**

4005 N. CR. 1000 E.  
BROWNSBURG, INDIANA 46122

ARCHITECTURAL SITE PLAN and FLOOR PLAN


PRELIMINARY  
SET

REVISIONS:


NO.	DESCRIPTION	DATE

DRAWN BY: SRJ  
CHECKED BY: BEM  
PROJECT NUMBER: 21346  
DATE: 05/22/2023  
SHEET NUMBER:

**A100**

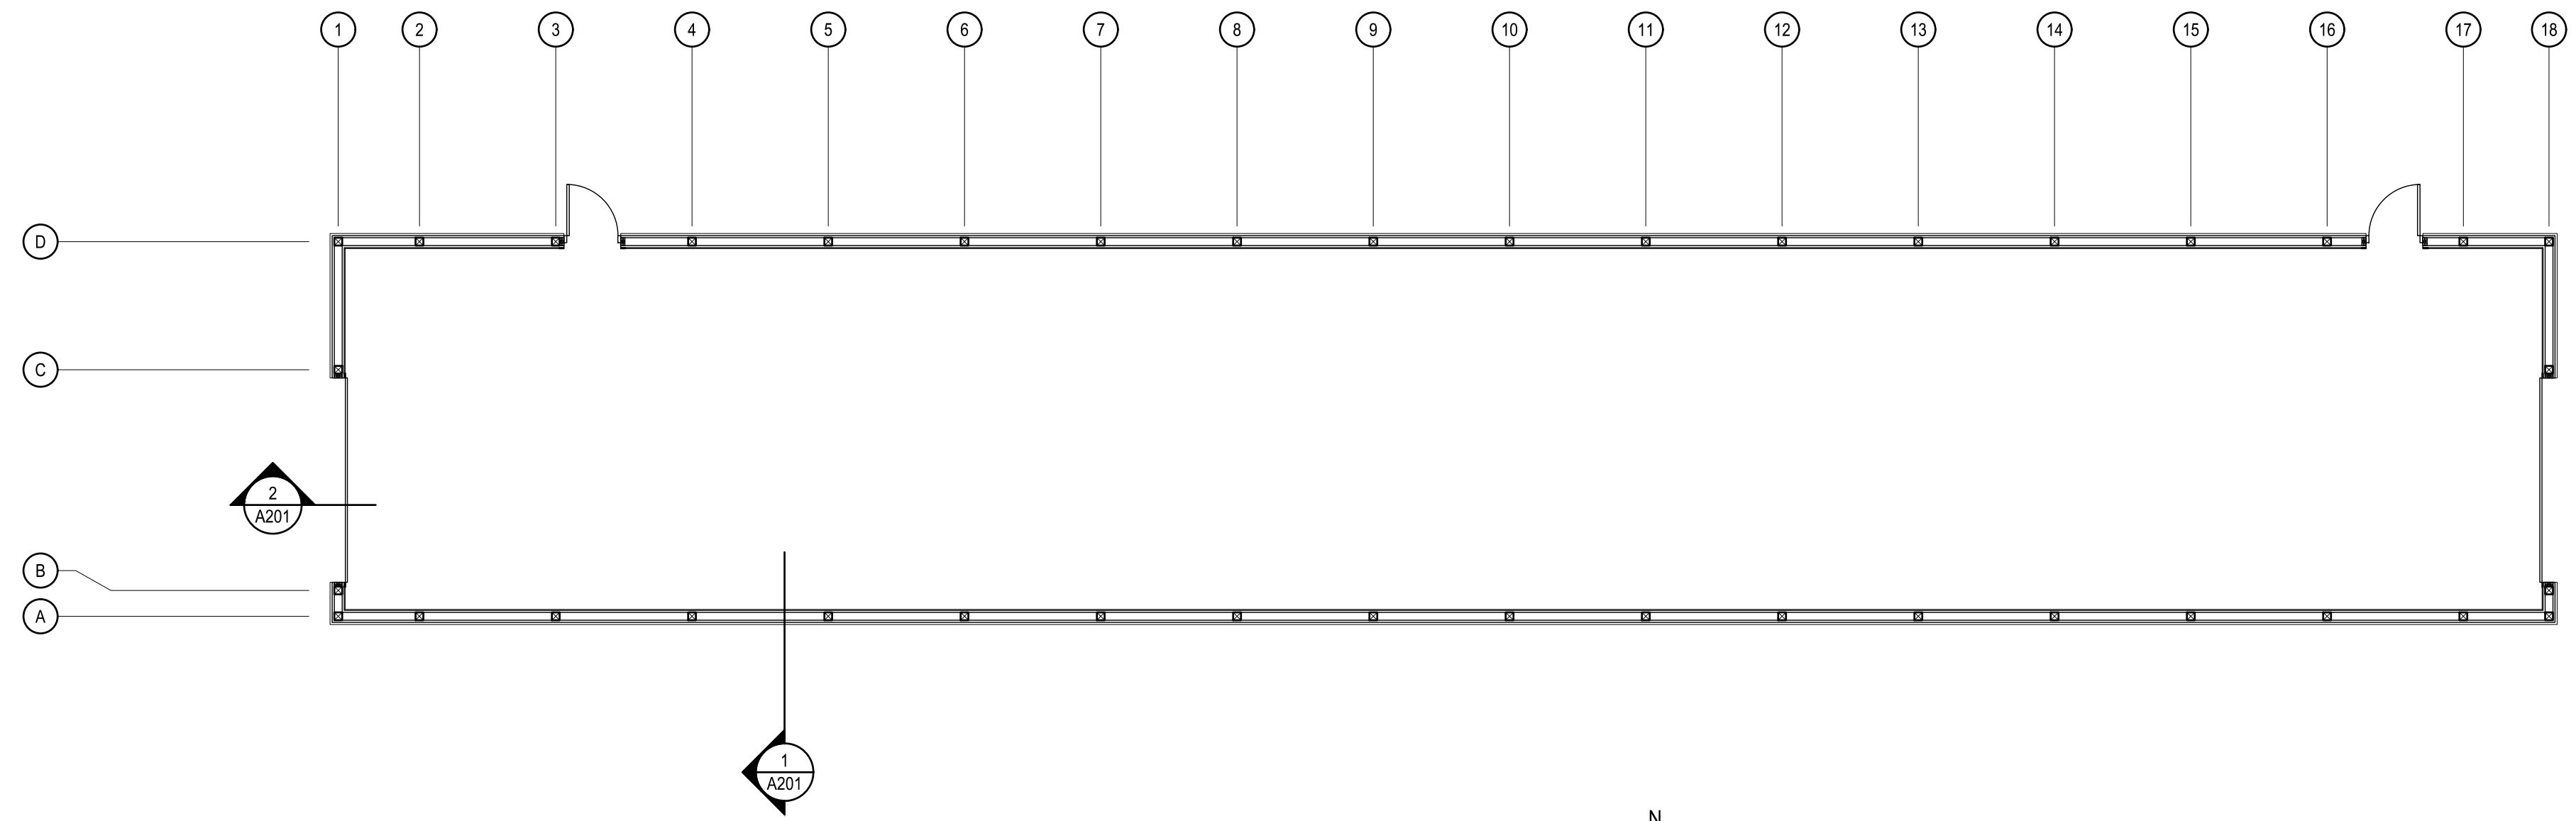

**FLOOR PLAN**  
1/8" = 1'-0"

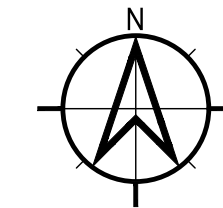

THESE DRAWINGS ARE GIVEN IN CONFIDENCE AND SHALL BE USED ONLY IN PURSUANCE TO THE AGREEMENT WITH:  
**MOENCH ENGINEERING, P.C.**  
 NO OTHER USE OR REPRODUCTION MAY BE MADE WITHOUT THE PRIOR WRITTEN CONSENT OF MOENCH ENGINEERING, P.C.  
 ALL OTHER COPYRIGHT AND COMMON LAW RIGHTS ARE HEREBY SPECIFICALLY RESERVED.

**LIONS TRAN INC. (Brownsburg)**  
 4005 N. CR. 1000 E.  
 BROWNSBURG, INDIANA 46122


**BUILDING ELEVATIONS AND ROOF FRAMING PLAN**

**PRELIMINARY SET**


REVISIONS:


DRAWN BY: SRJ  
 CHECKED BY: BEM  
 PROJECT NUMBER: 21346  
 DATE: 05/22/2023  
 SHEET NUMBER:


**A101**

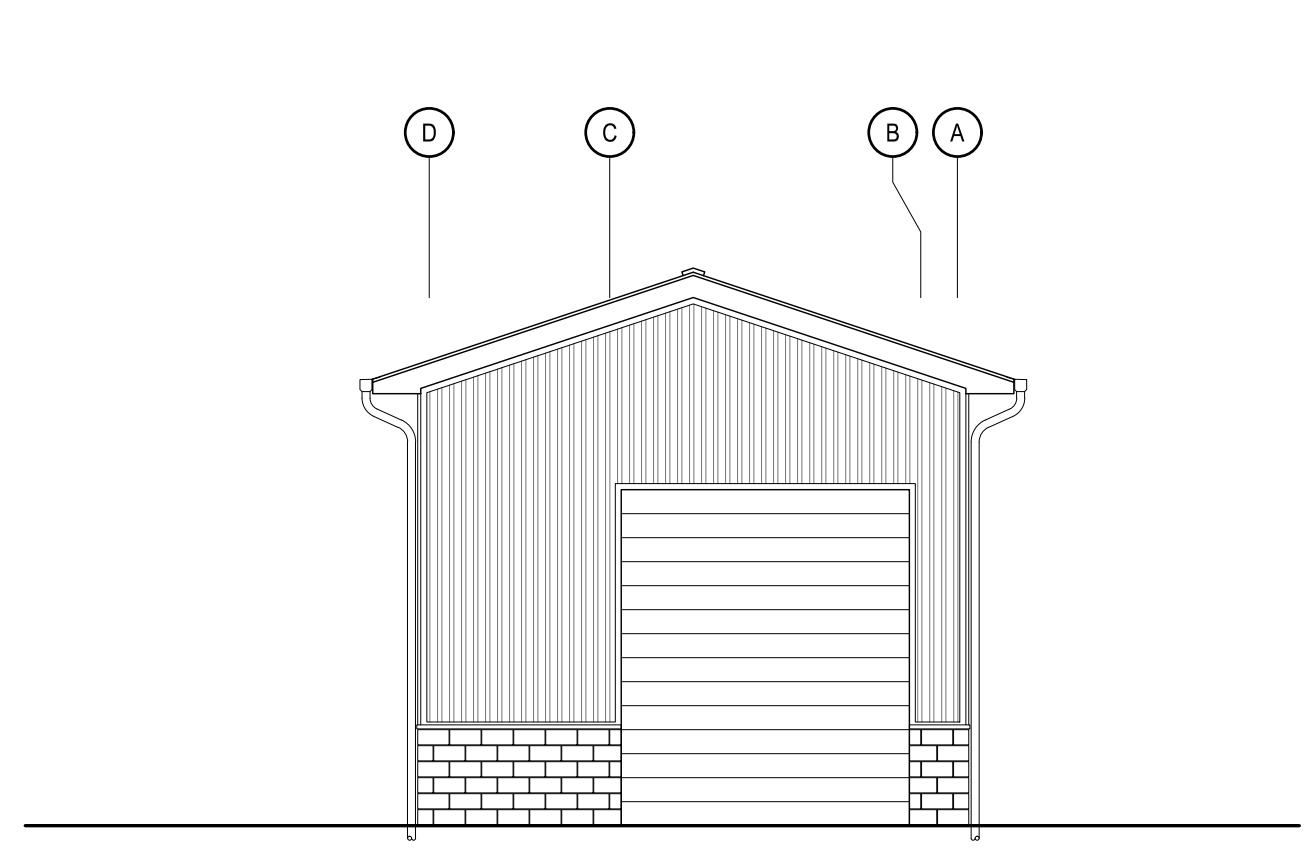


**WEST ELEVATION**  
 1/8" = 1'-0"  
 4  
 A101

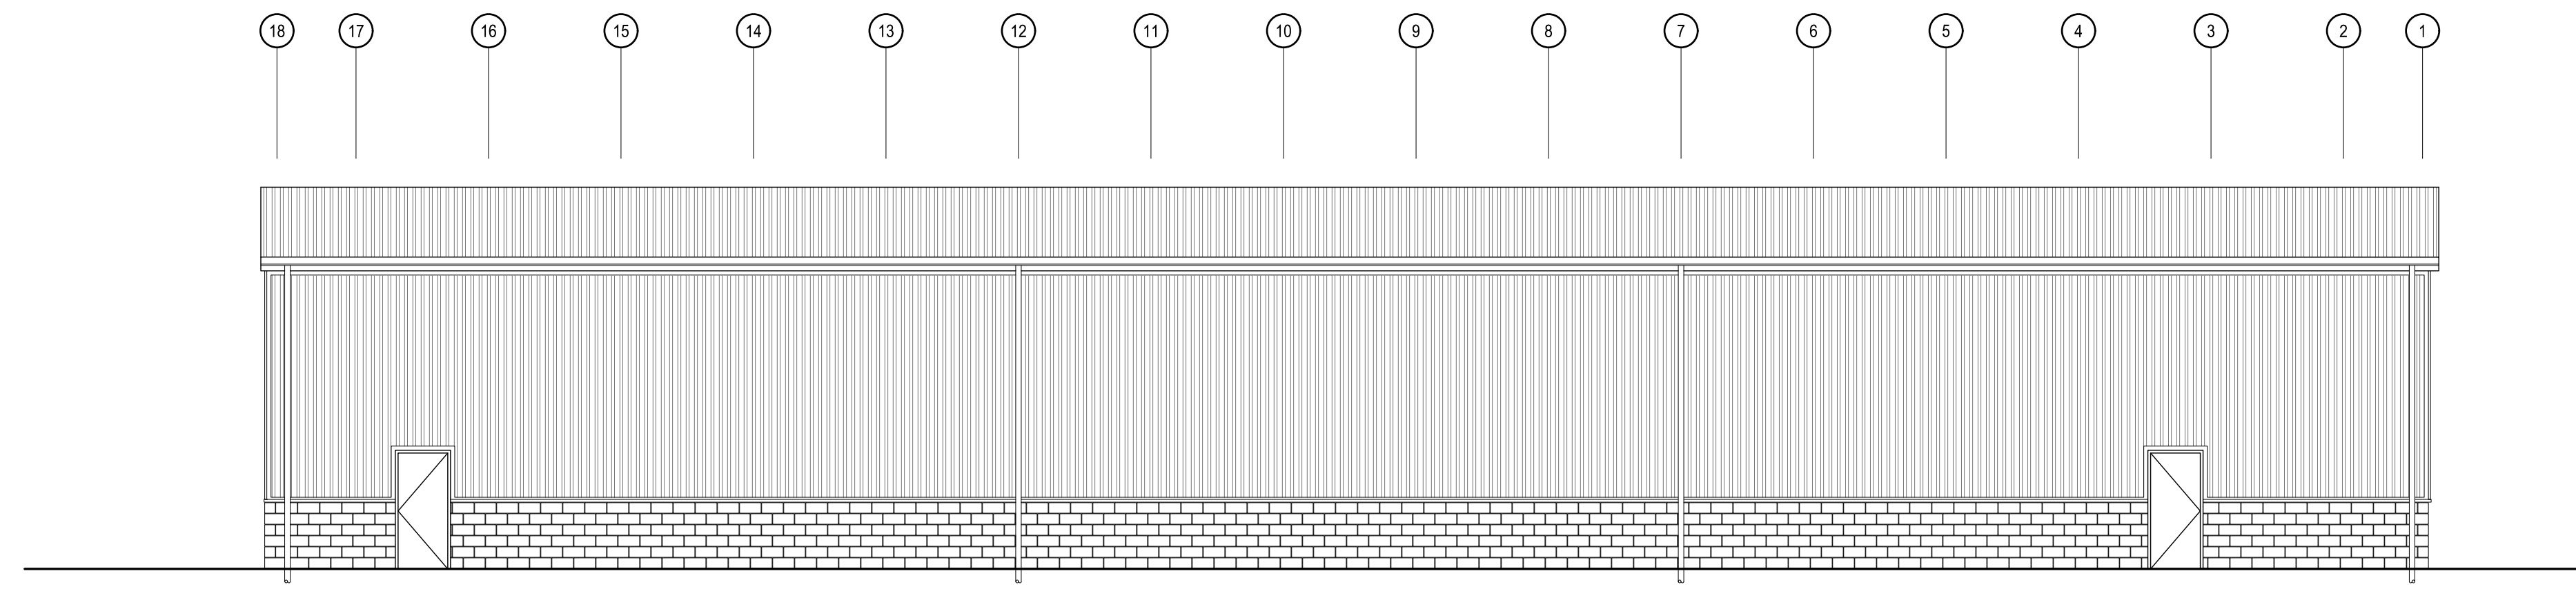


**NORTH ELEVATION**  
 1/8" = 1'-0"  
 3  
 A101

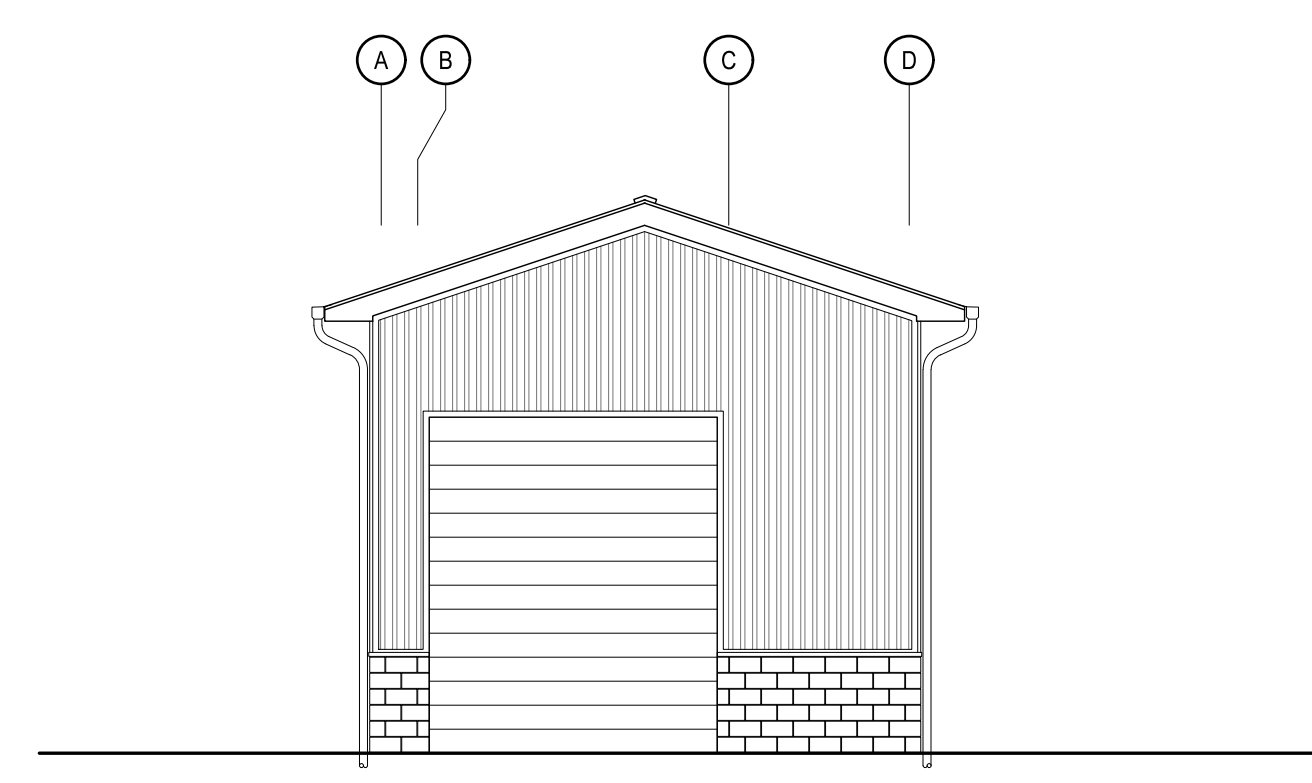

**EAST ELEVATION**  
 1/8" = 1'-0"  
 5  
 A101

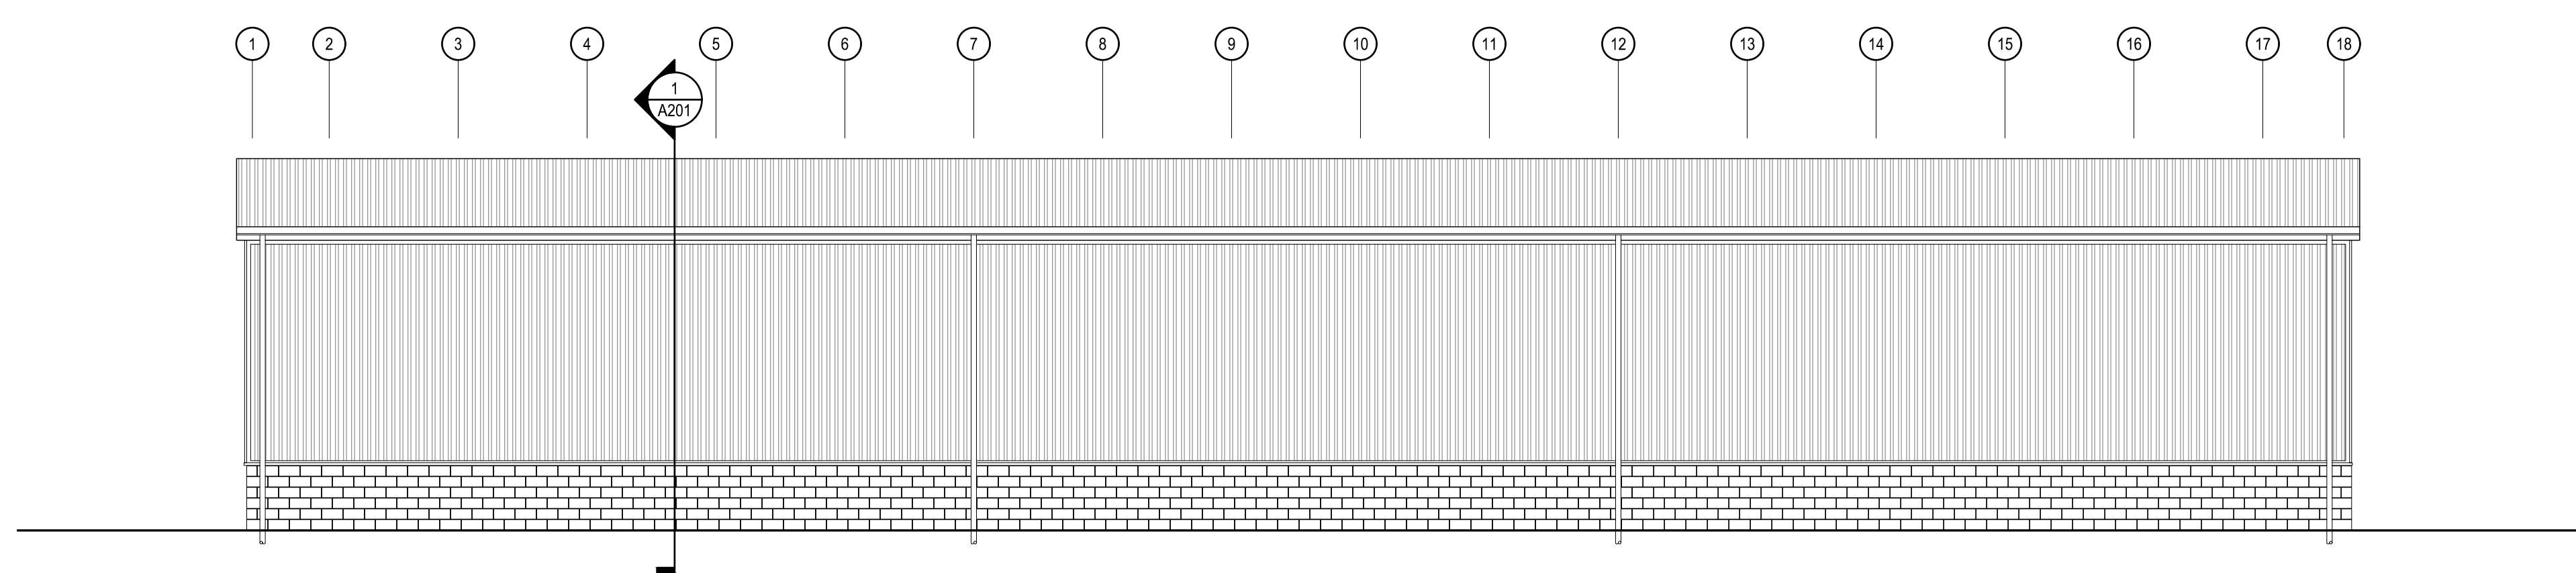

**SOUTH ELEVATION**  
 1/8" = 1'-0"  
 2  
 A101

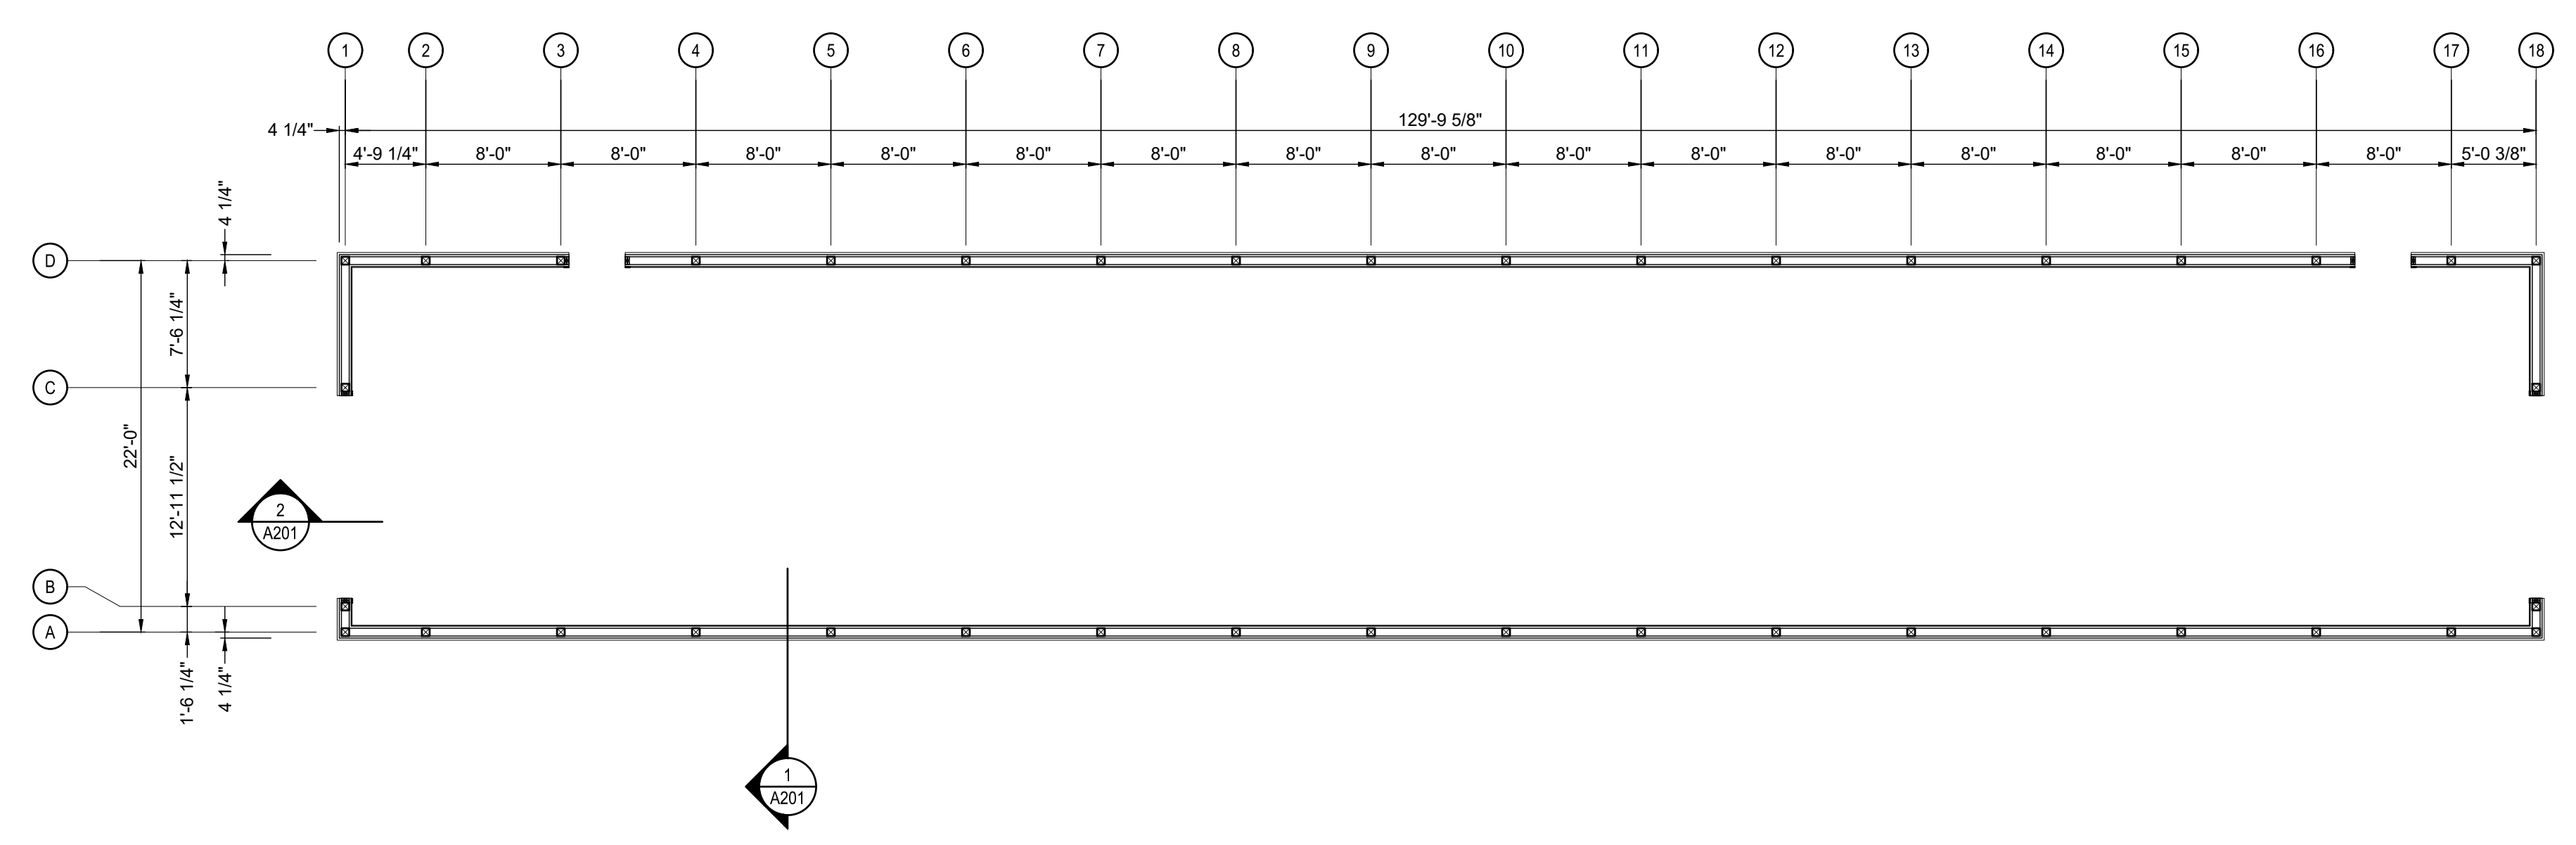

**ROOF FRAMING PLAN**  
 1/8" = 1'-0"

