



OPEN ARCHITECTURE

1201 HARRISON AVE.  
CINCINNATI, OH, 45214  
OPENARCHITECTURE.COM

NOT FOR CONSTRUCTION

SPS PARTNERS  
**BROWNSBURG MULTI-TENANT**

GENERAL EXTERIOR ELEVATION NOTES


- A. COORDINATE ALL GRADES WITH CIVIL DOCUMENTS
- B. VERIFY FINAL CIVIL GRADES AT BUILDING PRIOR TO CONCRETE FOUNDATION AND BRICK SHELF INSTALLATION.
- C. FIELD VERIFY FINAL MASONRY SHELF ELEVATION PRIOR TO MASONRY VENEER INSTALLATION.
- D. REFER TO DOOR SCHEDULE AND FRAME ELEVATIONS FOR ADDITIONAL OPENINGS INFORMATION.

SHEET KEYNOTES



1  
A201  
1/8" = 1'-0"

FACADE MATERIAL CALCULATIONS			
-GLAZING	616.4 SF	30%	
-MASONRY	181.7 SF	9%	
-EIFS	683.6 SF	33%	
-DUTCH BRICKS	584.3 SF	28%	
METAL PANEL			

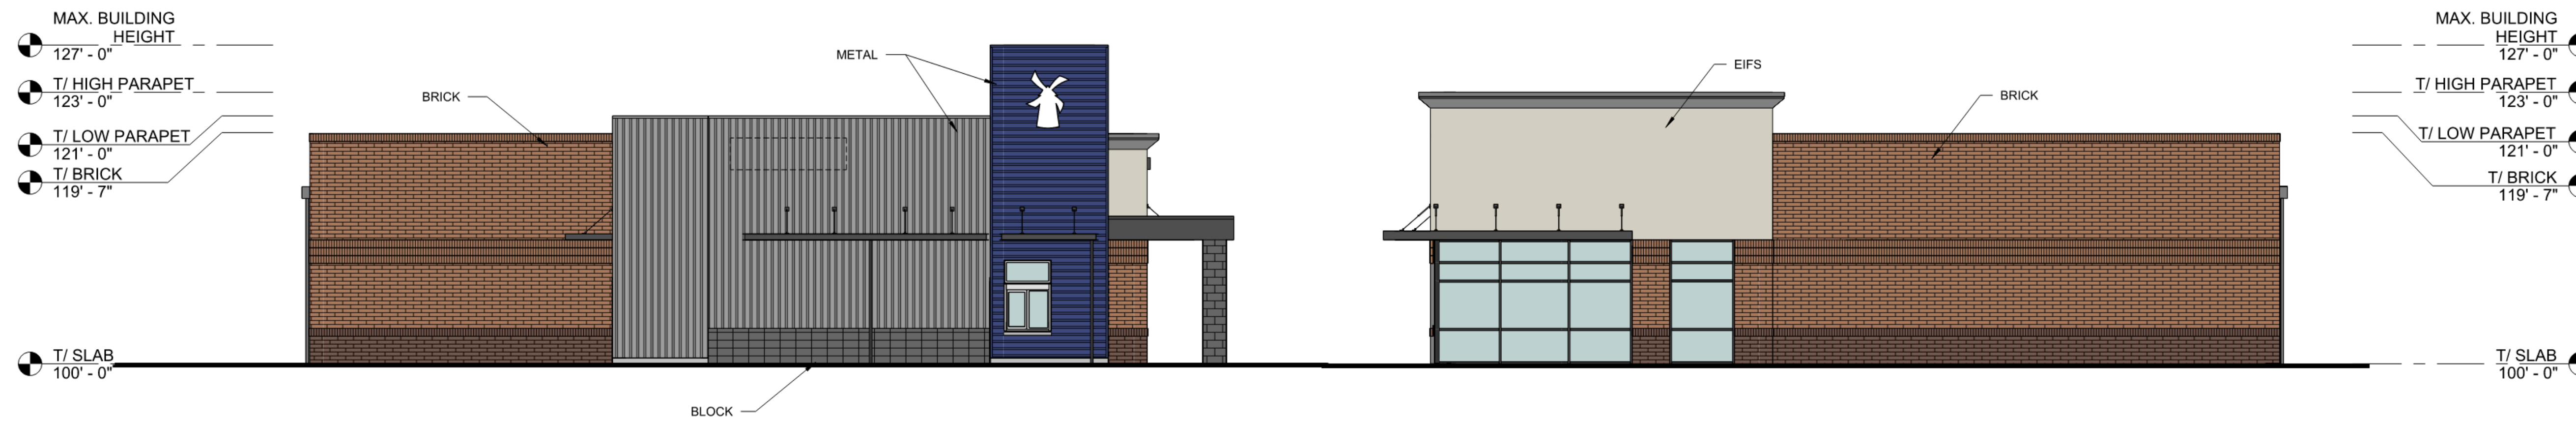


3  
A201  
1/8" = 1'-0"

FACADE MATERIAL CALCULATIONS			
-GLAZING	26 SF	1.5%	
-MASONRY	627.6 SF	41%	
-EIFS	24 SF	1.5%	
-DUTCH BRICKS	867.4 SF	56%	
METAL PANEL			

2  
A201  
1/8" = 1'-0"

FACADE MATERIAL CALCULATIONS			
-GLAZING	236.5 SF	16%	
-MASONRY	906 SF	60%	
-EIFS	362.5 SF	24%	

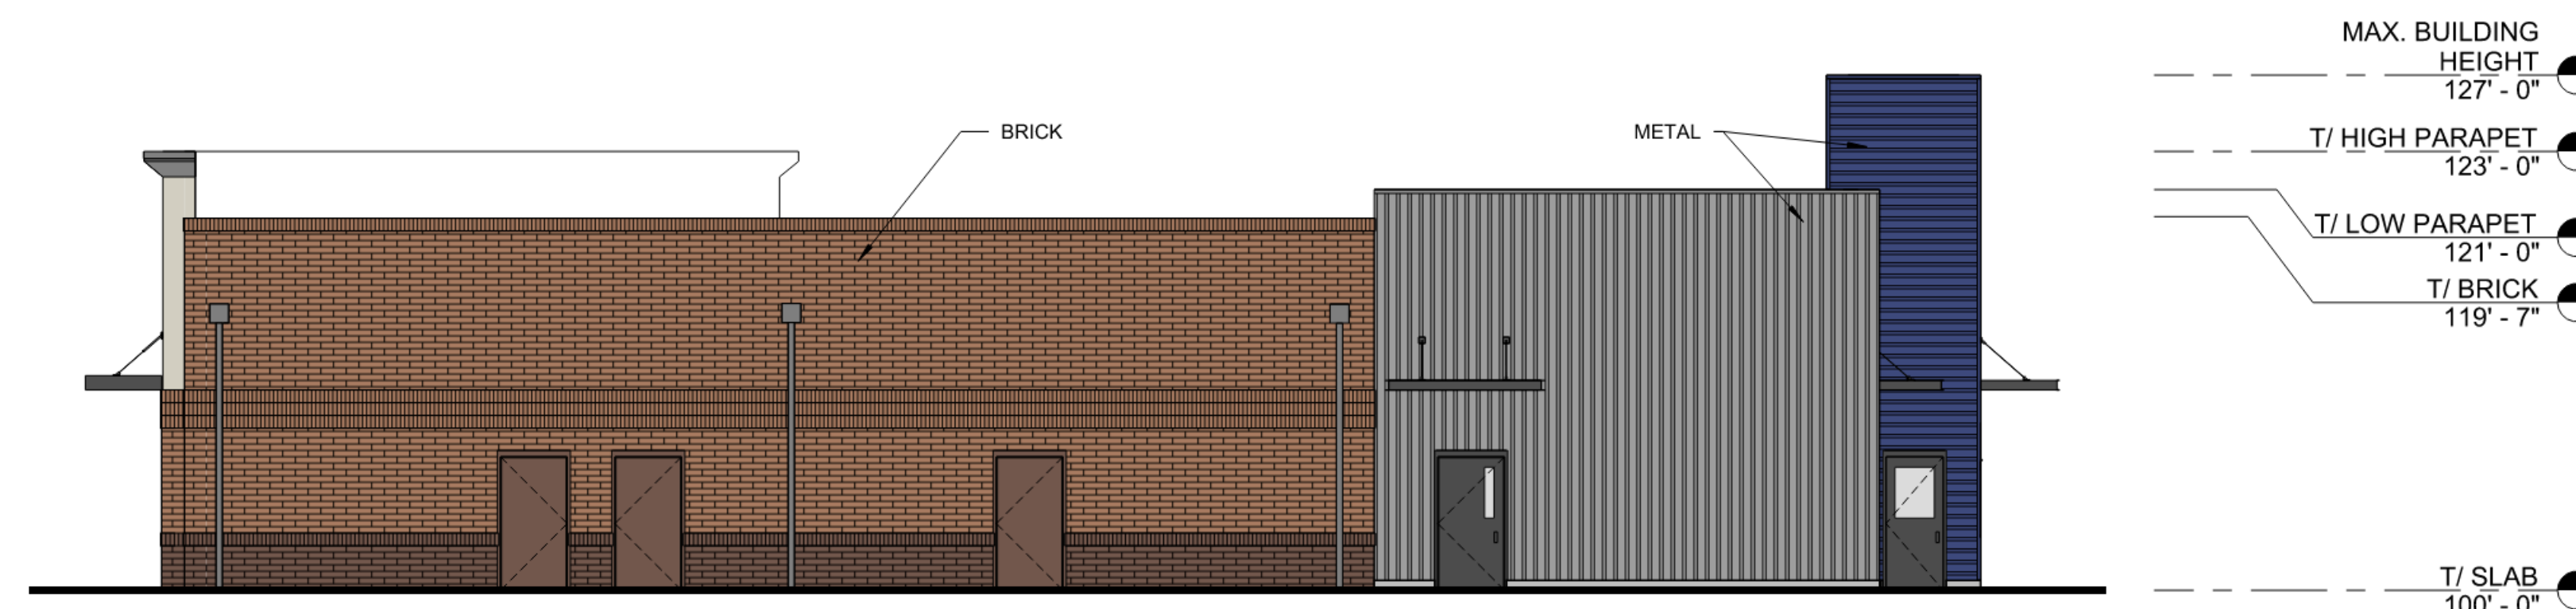

4  
A201  
1/8" = 1'-0"

FACADE MATERIAL CALCULATIONS			
-MASONRY	1212.4 SF	63%	
-DUTCH BRICKS	716.6 SF	37%	
METAL PANEL			

ISSUANCES

NO.	DATE	DESCRIPTION

PROJECT NO:

**26002**

SHEET TITLE:

**EXTERIOR ELEVATIONS**

SHEET NUMBER:

**A201**